


46'-0" BACK TO BACK OF ARCHES

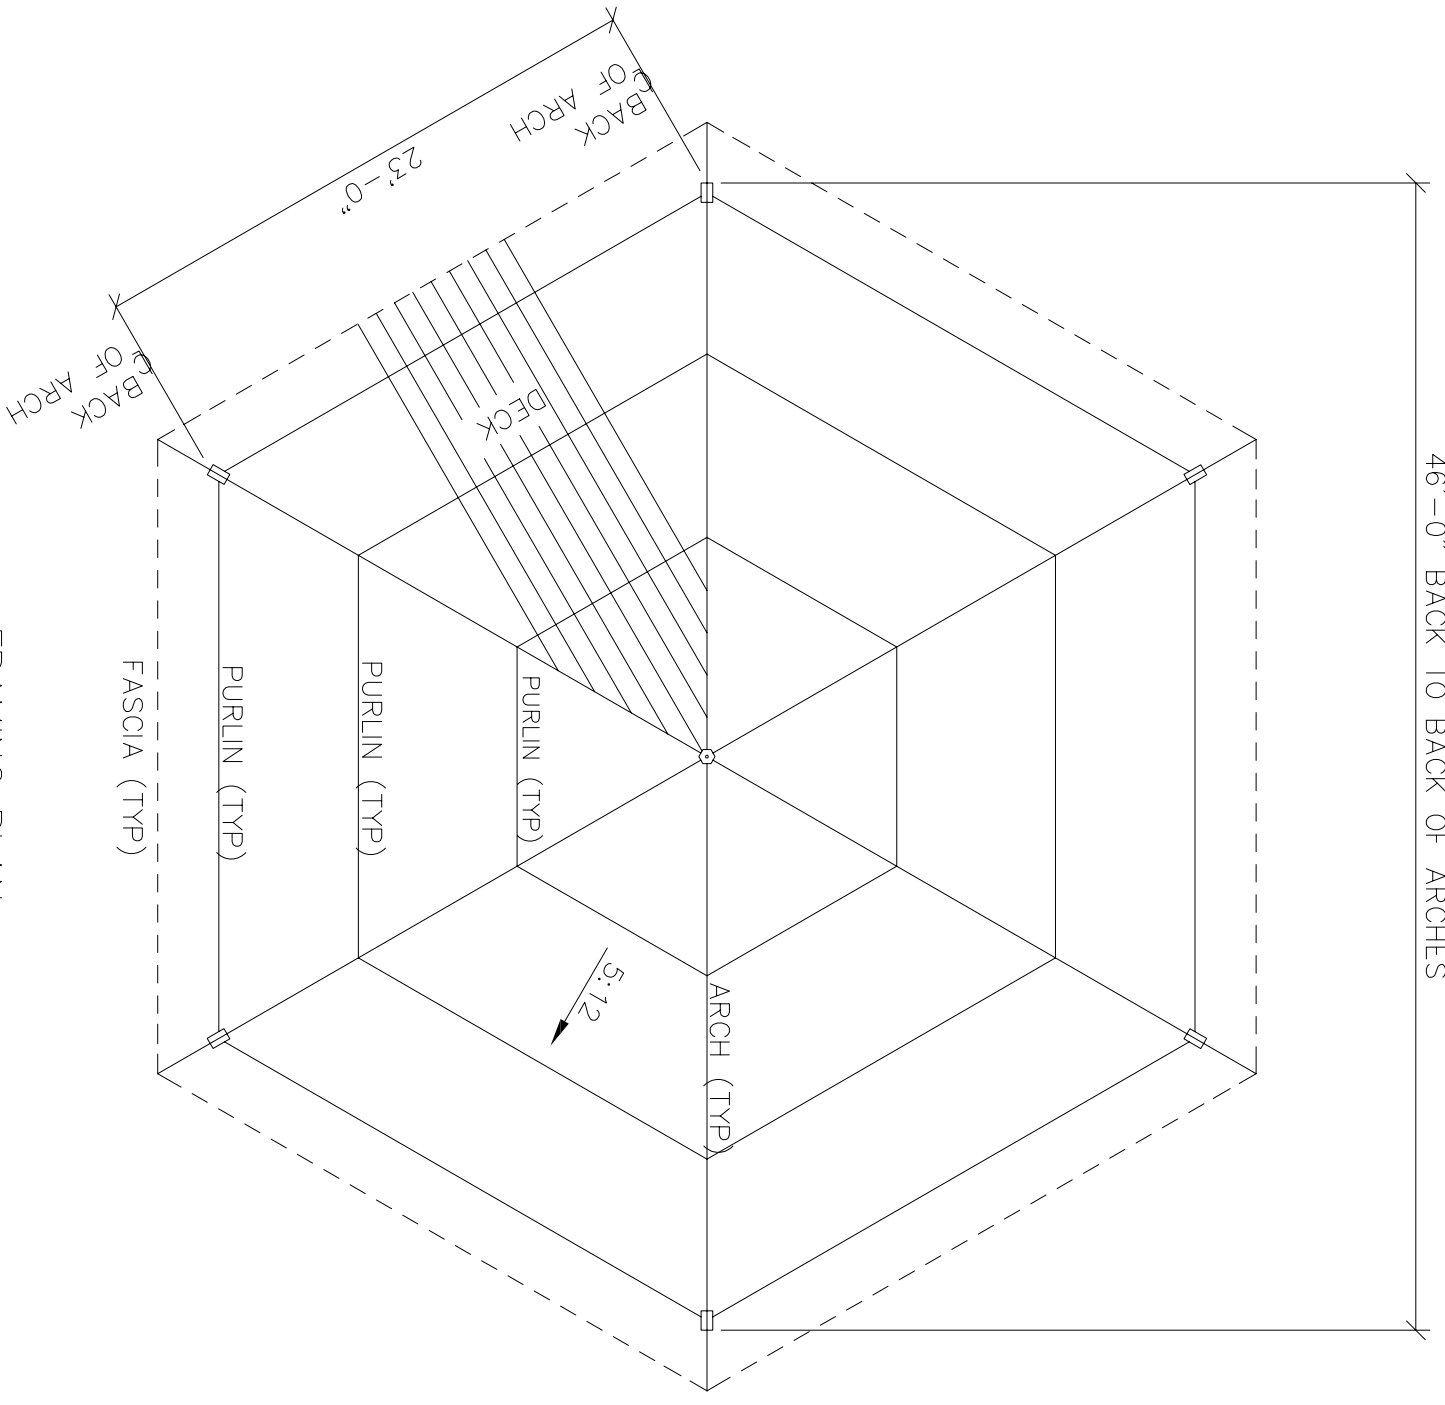

FRAMING PLAN