


FRAMING PLAN  
NO SCALE

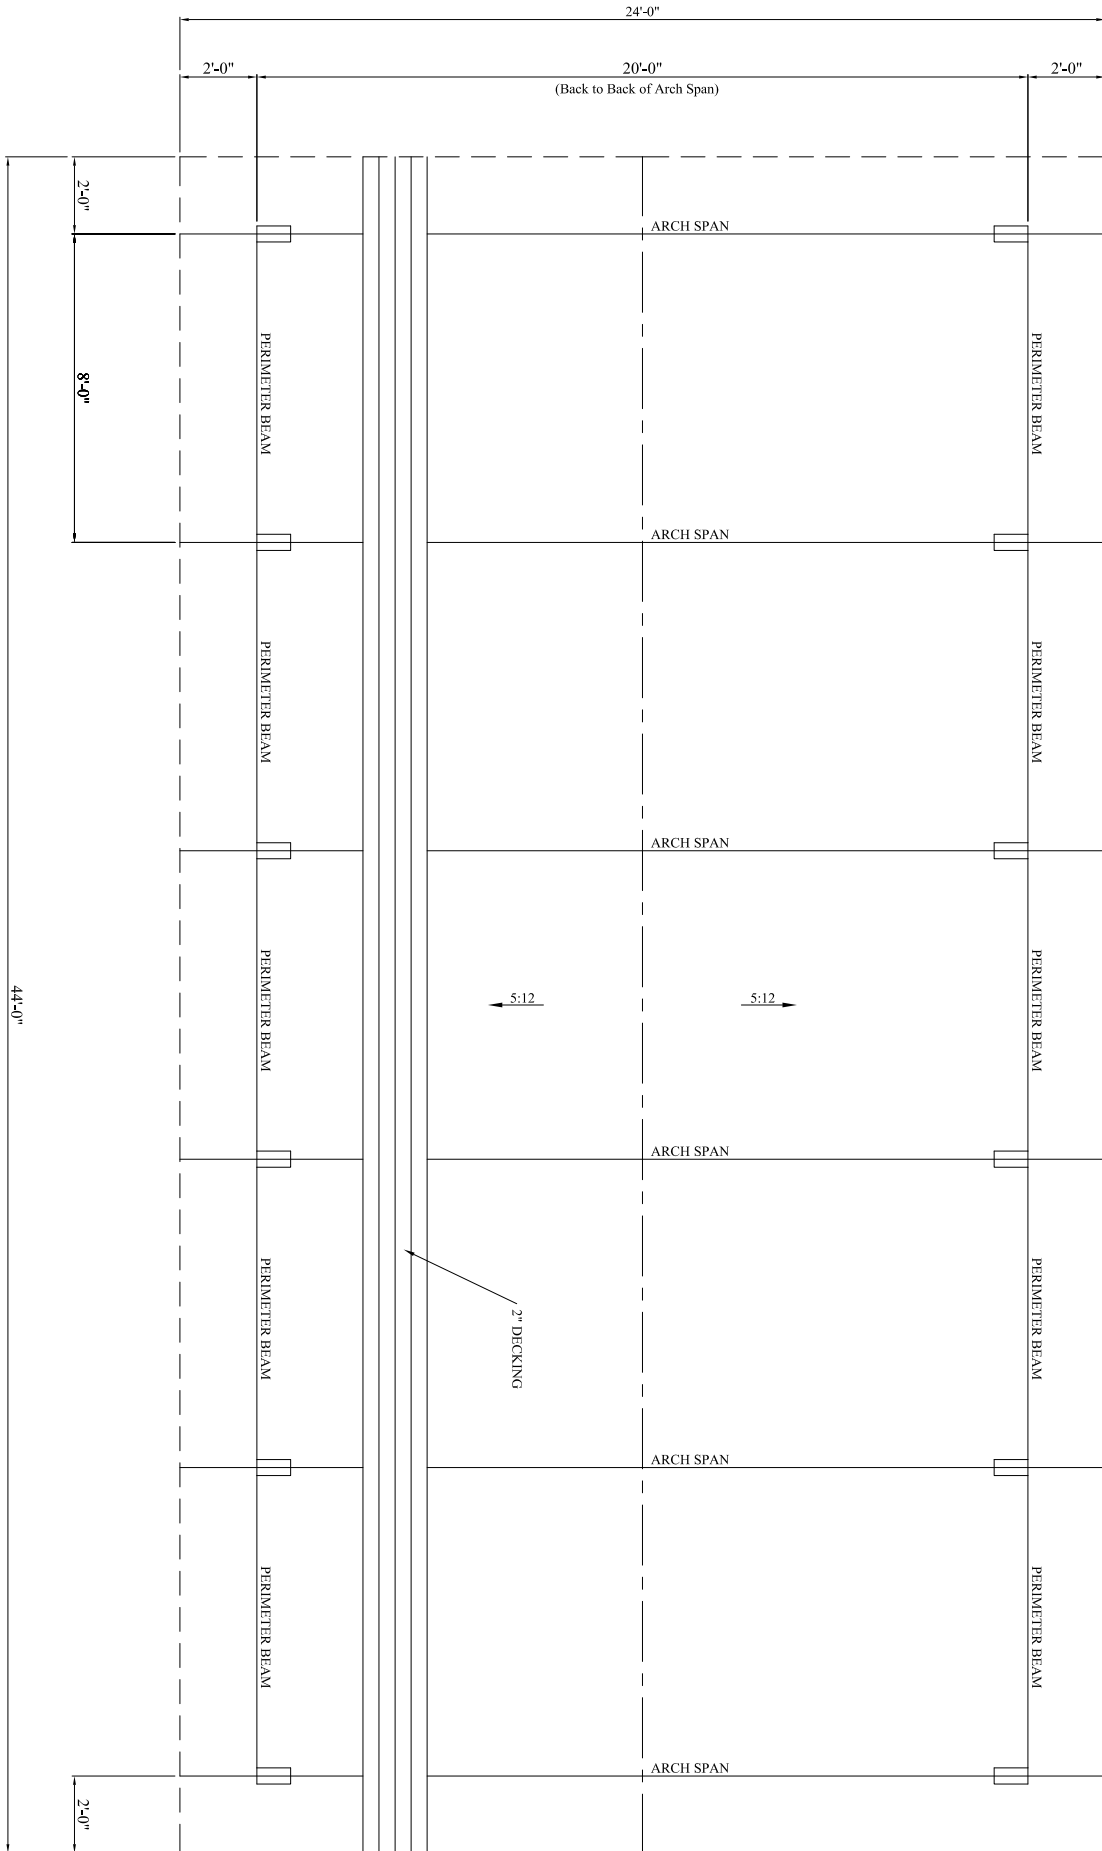

FRAMING PLAN  
NO SCALE